





AFTEC LLC
4730 RIVERSIDE DRIVE, SUITE C
SALT LAKE CITY, UT 84123
PHONE: (801) 281-2262
TOLL FREE: 1-866-370-FORM (3676)
FAX: (801) 281-2272
www.aftec.com

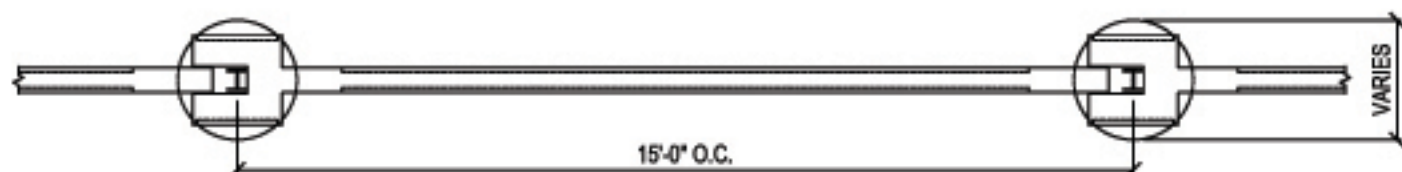

B - 8' WALL WITH
FOUNDATION TOP ELEVATION

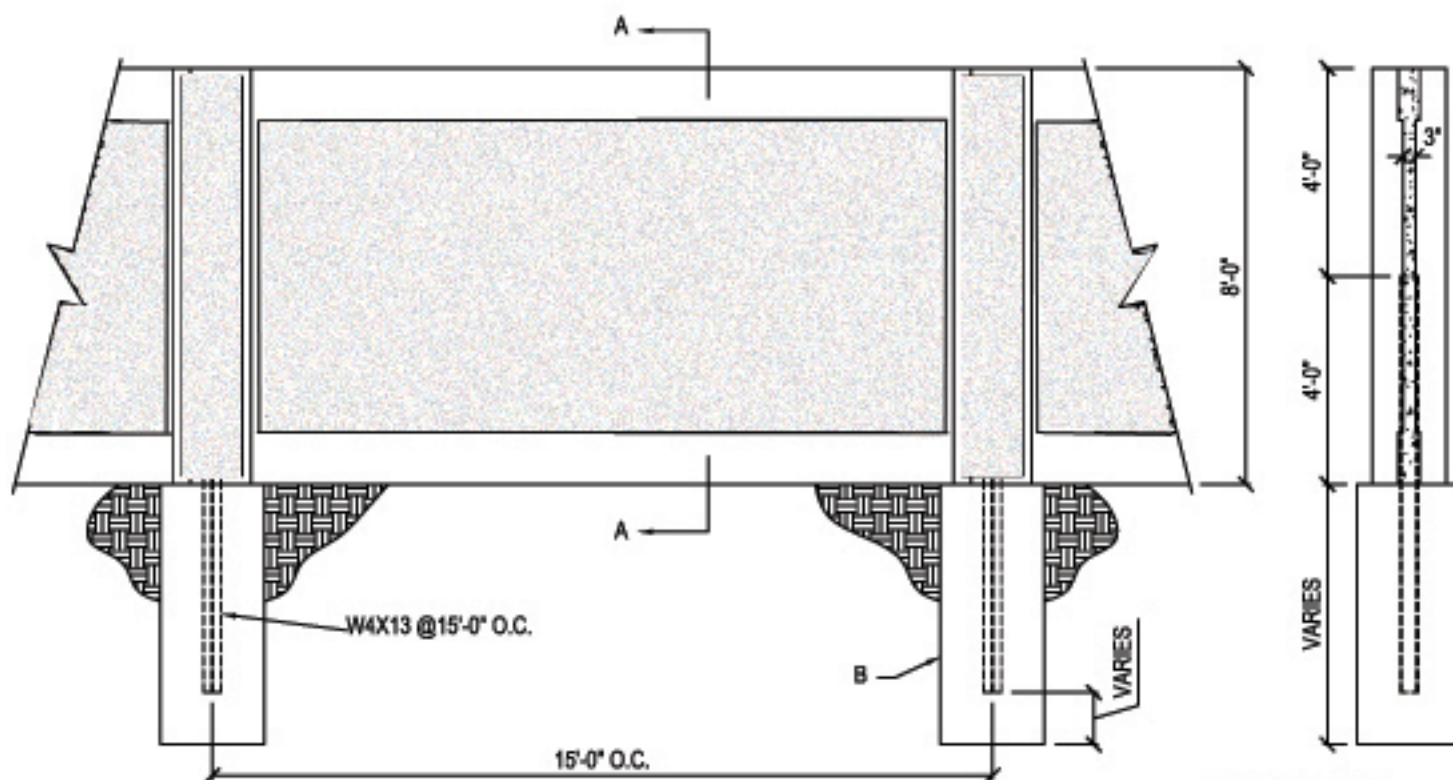


8' WALL WITH
FOUNDATION ELEVATION

A-A 8' WALL WITH
FOUNDATION SIDE ELEVATION

NOTES:

1. INSTALLATION TO BE COMPLETED IN ACCORDANCE WITH MANUFACTURERS SPECIFICATIONS.
2. DO NOT SCALE DRAWINGS.
3. CONTRACTORS NOTE: FOR PRODUCT AND COMPANY INFORMATION VISIT www.CADdetails.com/info REFERENCE NUMBER 974-004.

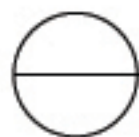

8' SAND WALL ELEVATIONS

SHEET 1 OF 2